


WESTHEIMER ROAD (120' R.O.W.)

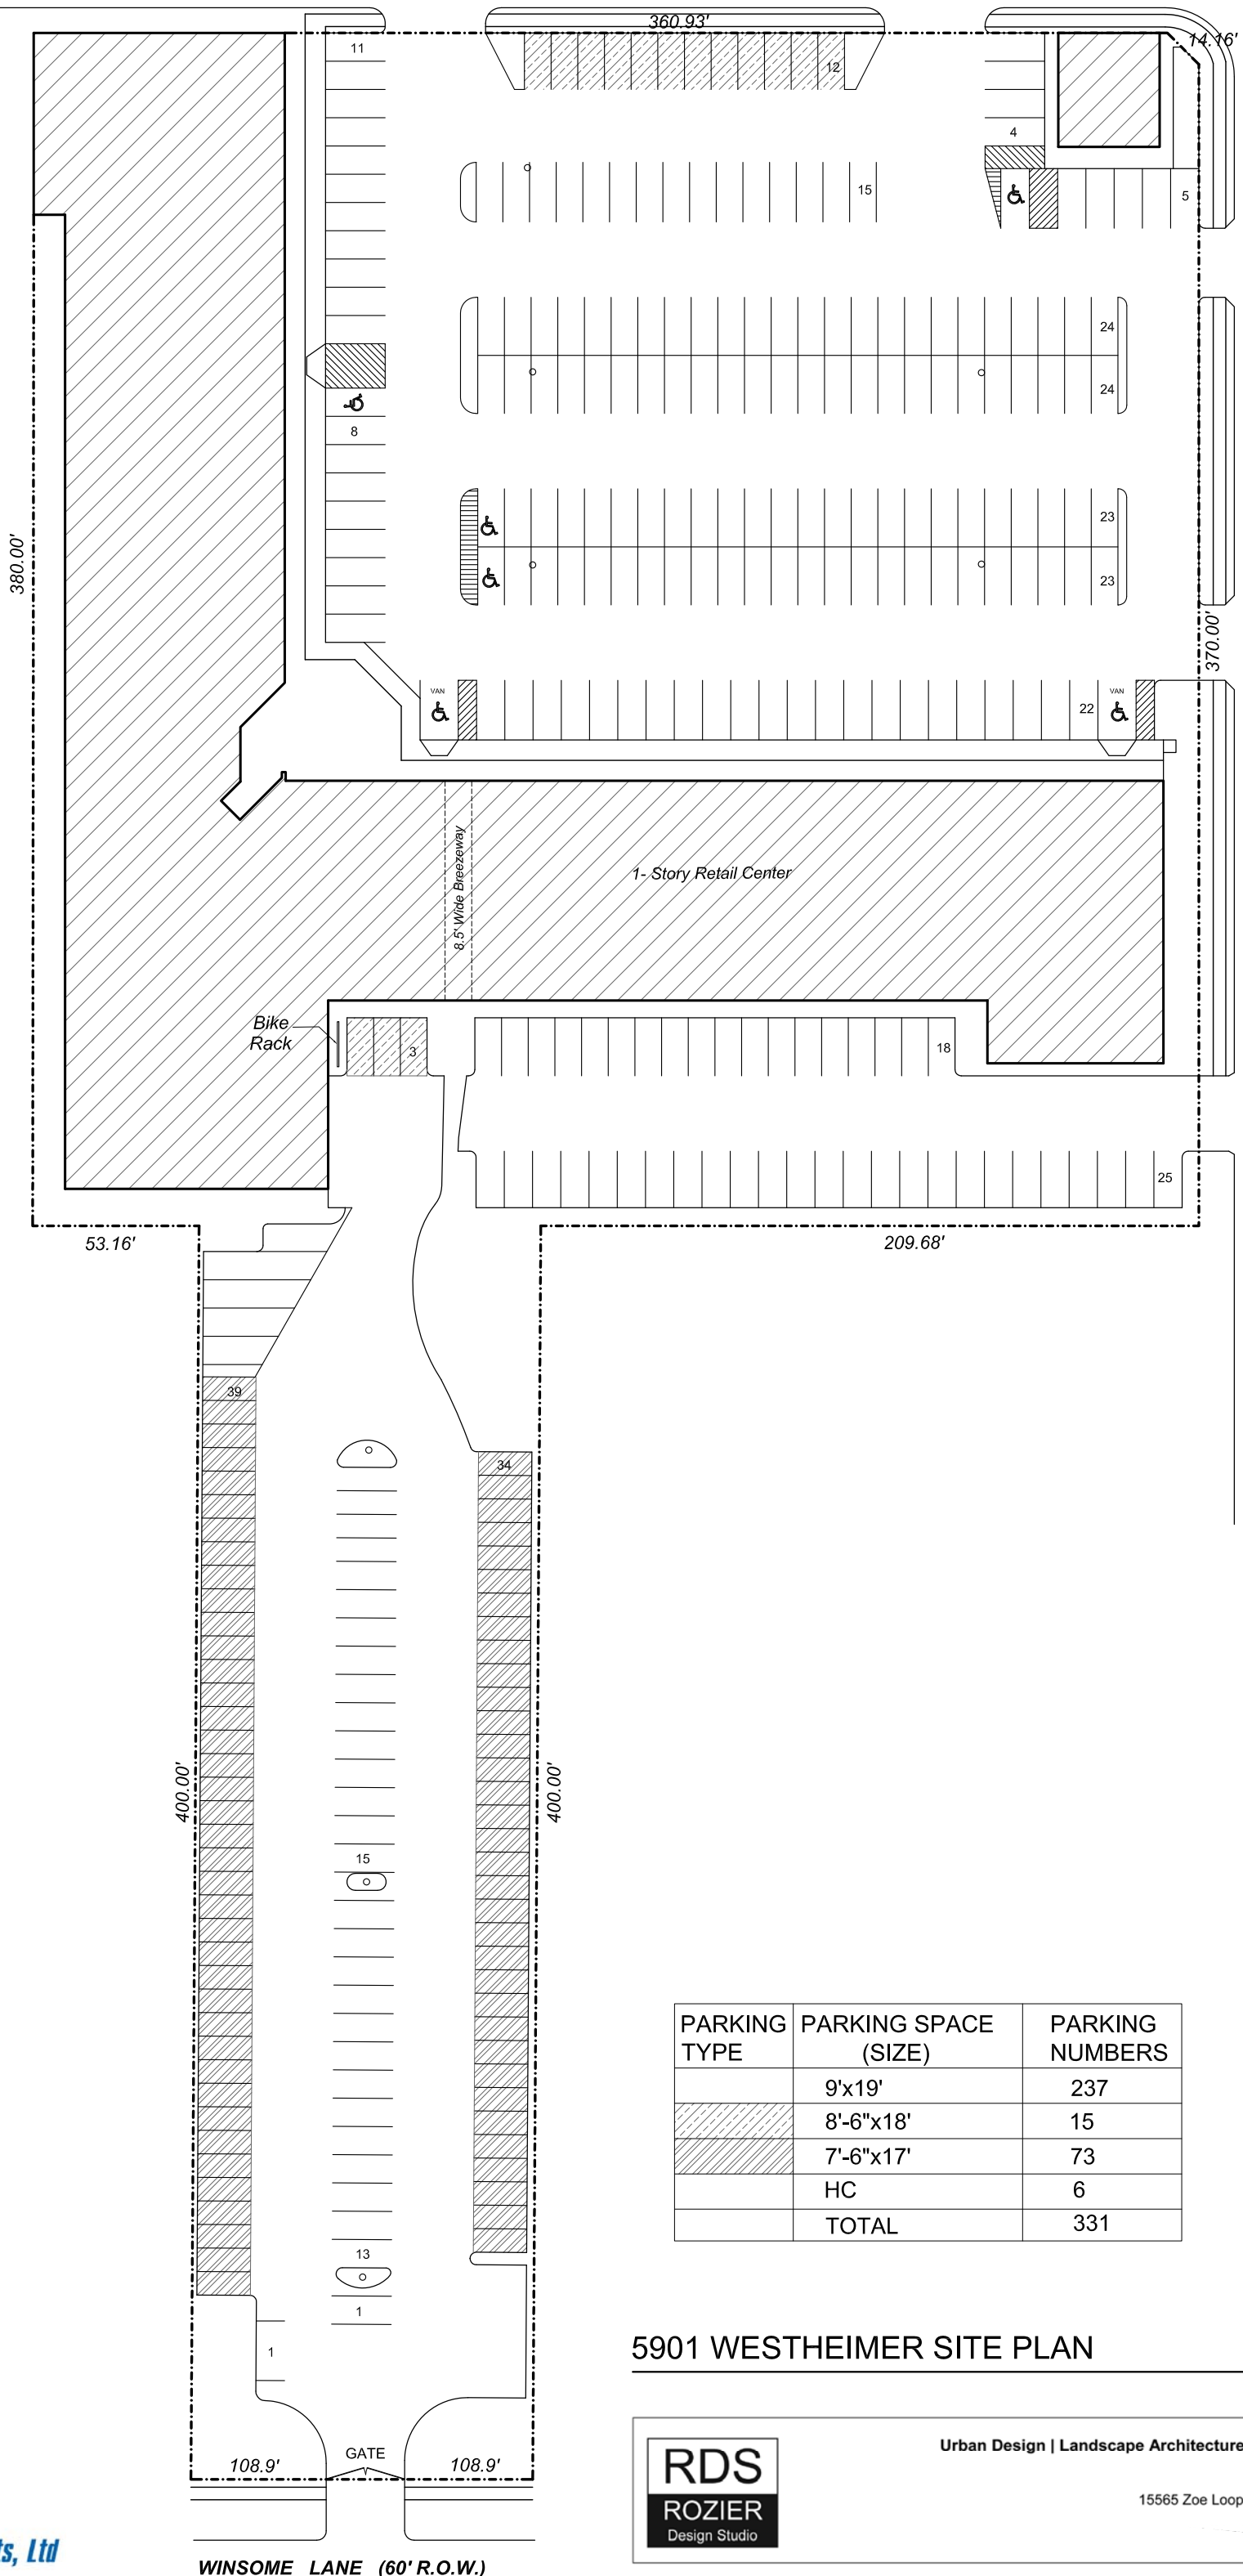

FOUNT AIRVIEW DRIVE (80' R.O.W.)


1-Story Retail Center

Bike Rack

8.5' Wide Breezeway

PARKING TYPE	PARKING SPACE (SIZE)	PARKING NUMBERS
	9'x19'	237
	8'-6"x18'	15
	7'-6"x17'	73
	HC	6
	TOTAL	331

5901 WESTHEIMER SITE PLAN

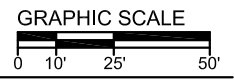

scale: 1"=50'-0"



WINSOME LANE (60' R.O.W.)



Urban Design | Landscape Architecture | Client Representation

15565 Zoe Loop Dr, Montgomery, TX 77316  
713.906.5208 direct  
rozierdesign@aol.com