


DENOTES EXISTENT EXISTING SLAB
 REMOVED FOR NEW PLUMBING
 UNDERGROUND WORK. PATCH/REPAIR
 TO MATCH EXISTING + VAPOR BARRIER

DENOTES EXISTENT
 NEW THIN SET TILE
 FLOOR AT THERAPY
 AREAS

DENOTES EXISTING
 OPENING INCREASED TO
 36" MINIMUM CLEAR

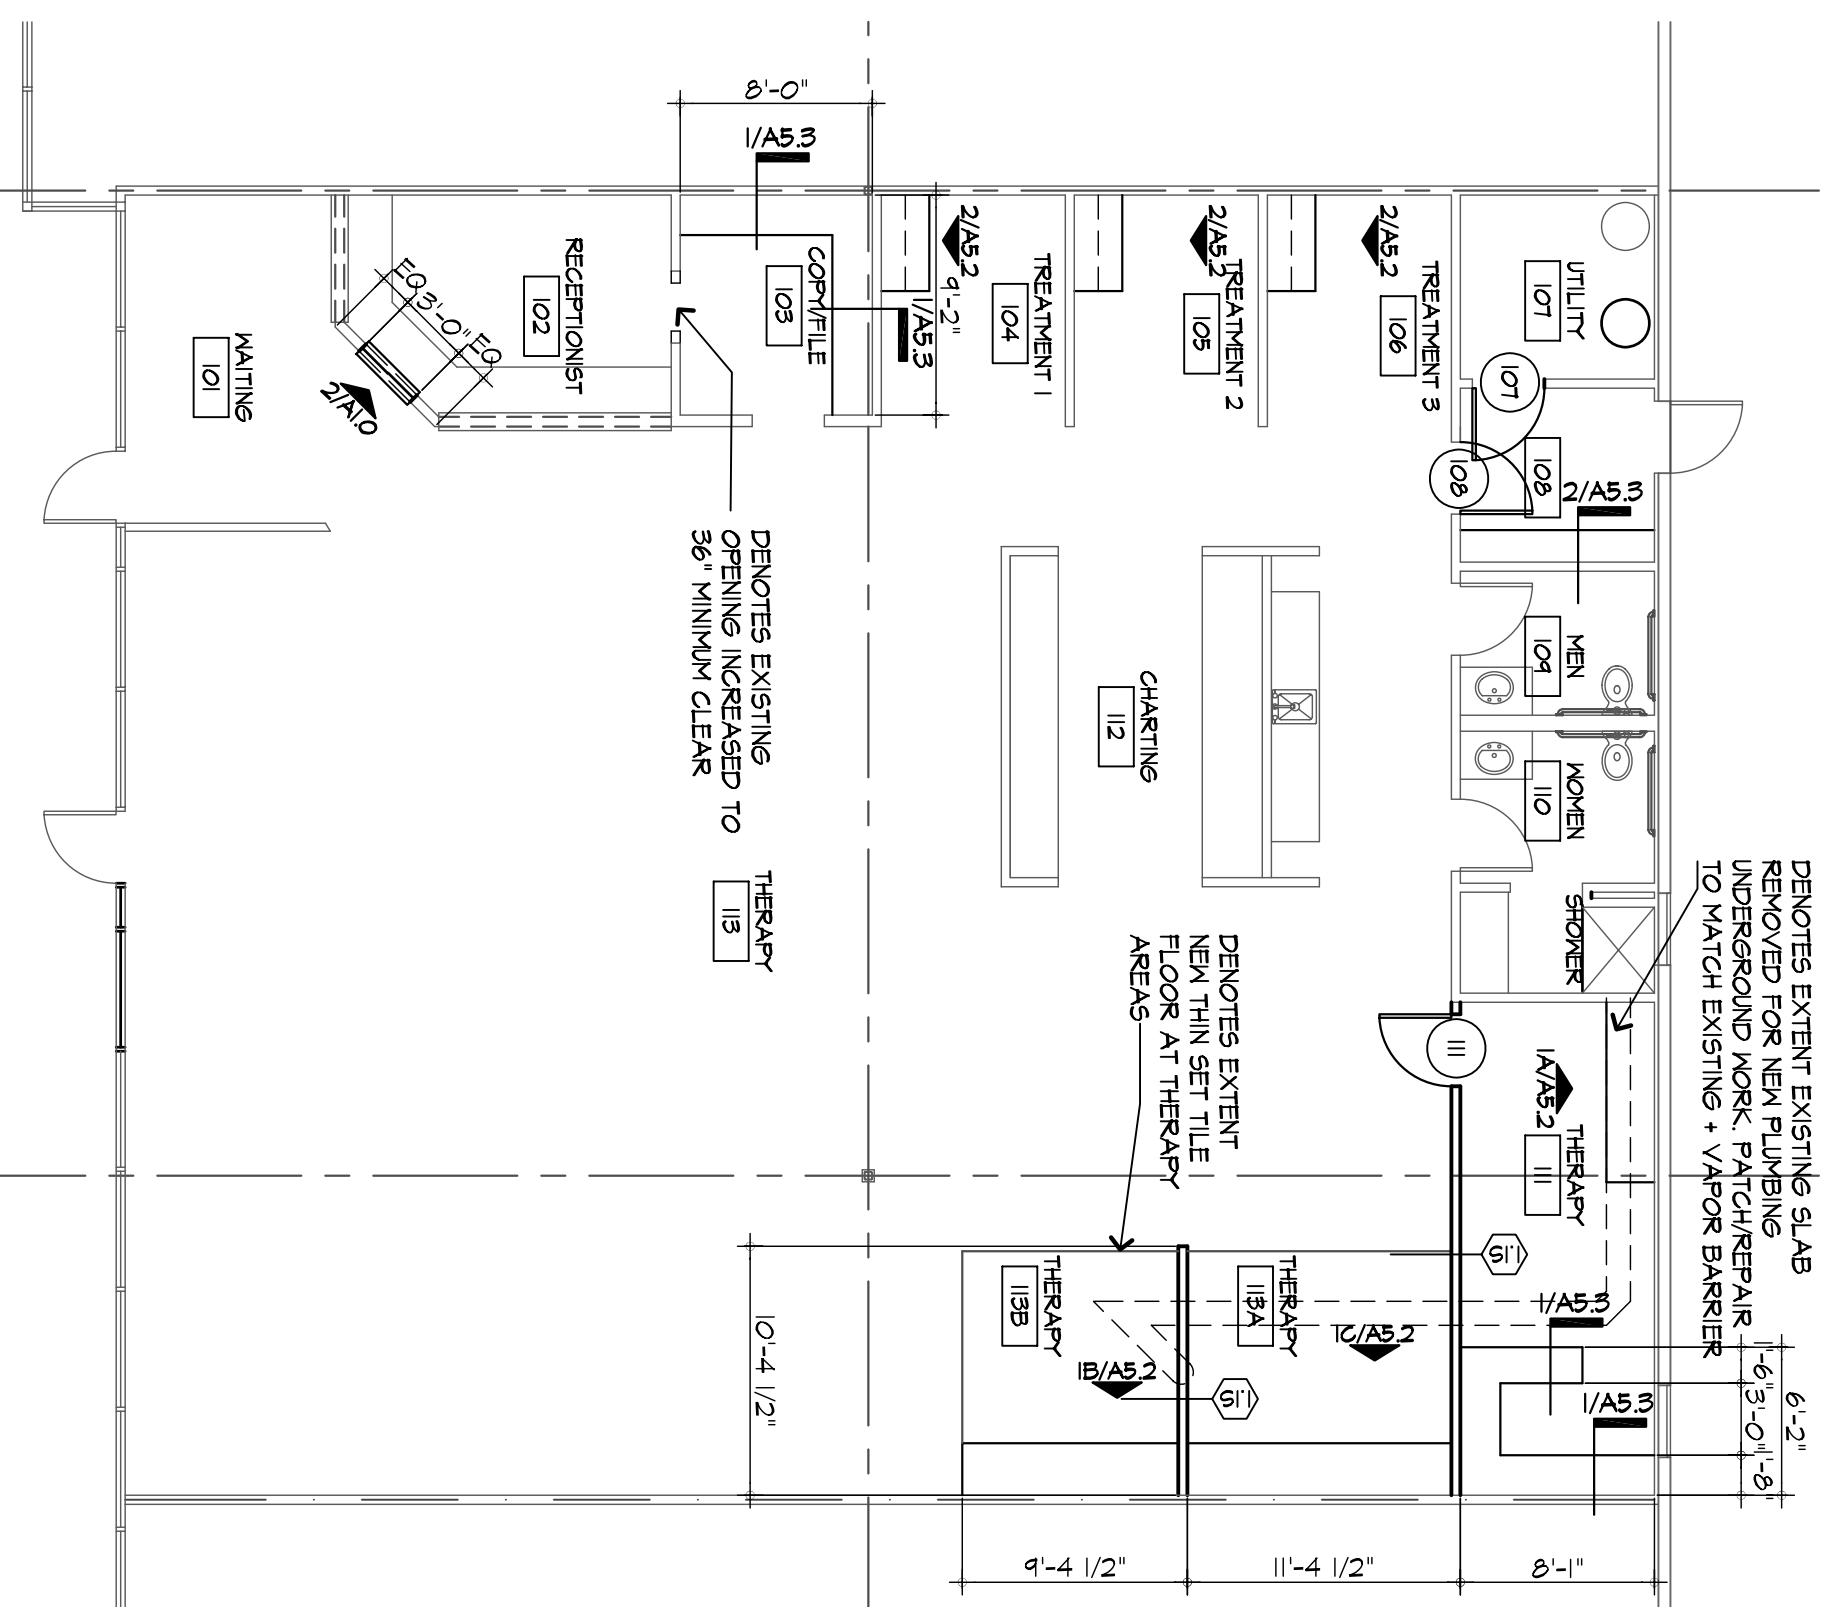


FLOOR PLAN

1/8"=1'-0"

1

- LEGEND**
- EXISTING PARTITION/CONSTRUCTION TO REMAIN
 - EXISTING PARTITION/CONSTRUCTION REMOVED
 - NEW PARTITION/CONSTRUCTION

DENOTES APPROXIMATE LINE OF EXISTING CEILING
 NEW PASS THROUGH SLIDING GLASS WINDOW ADDED
 IN SIZES SHOWN WITH PLASTIC LAMINATE SHELF/BASE

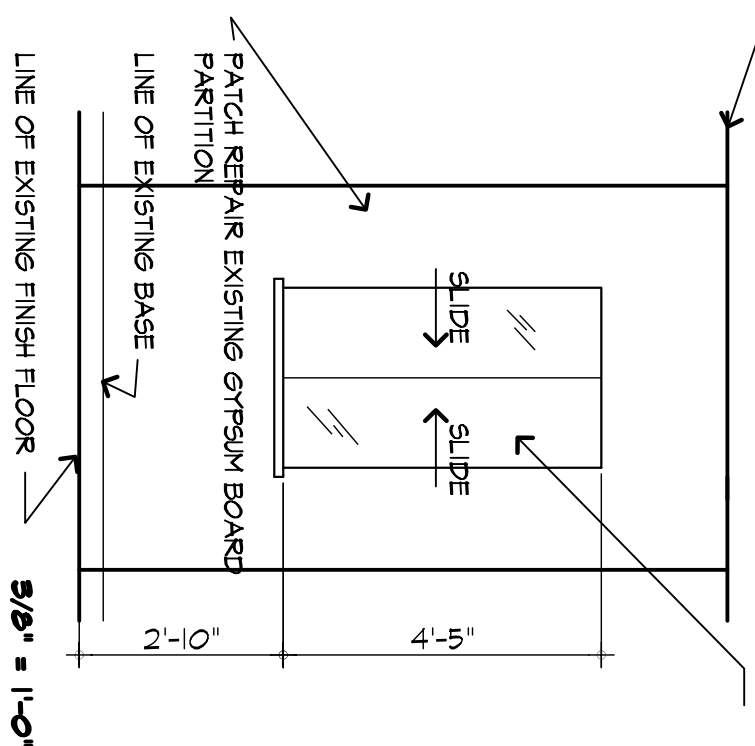

PARTIAL ELEVATION

2